


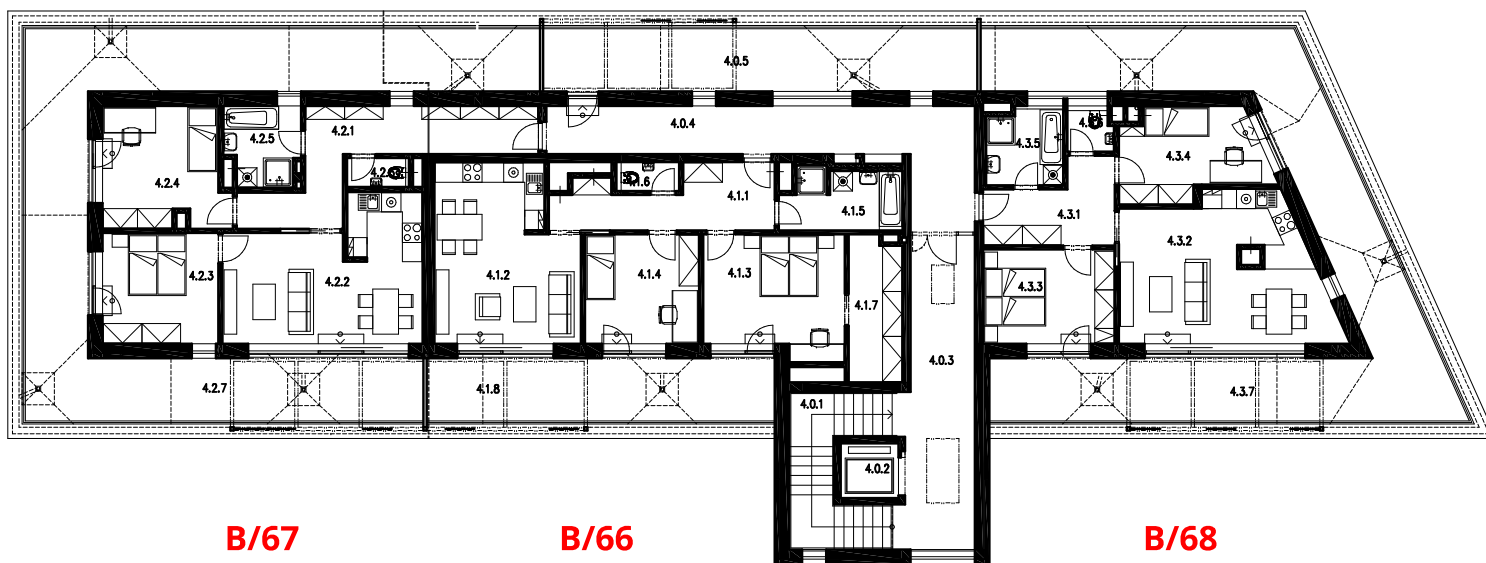

B/67


3+kk - 80,24 m²
terasa 76,94 m²

B/66

3+kk - 85,26 m²
terasa 23,24 m²

B/68

3+kk - 73,44 m²
terasa 70,99 m²

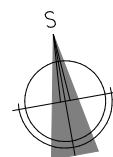

19. 6. 2019



Studie

BYTY LAZECKÁ - ÚPRAVA

Bytový dům B - Půdorys 4.NP

06/2019

měřítko:

1:150

č.v.:

04