

2+kk - 59,16 m²
terasa 43,17 m²

A/41

2+kk - 55,96 m²
terasa 29,94 m²

A/42

2+kk - 53,34 m²
terasa 24,18 m²


A/43

1+kk - 35,82 m²
terasa 16,41 m²

A/44

2+kk - 59,35 m²
terasa 43,12 m²

A/45

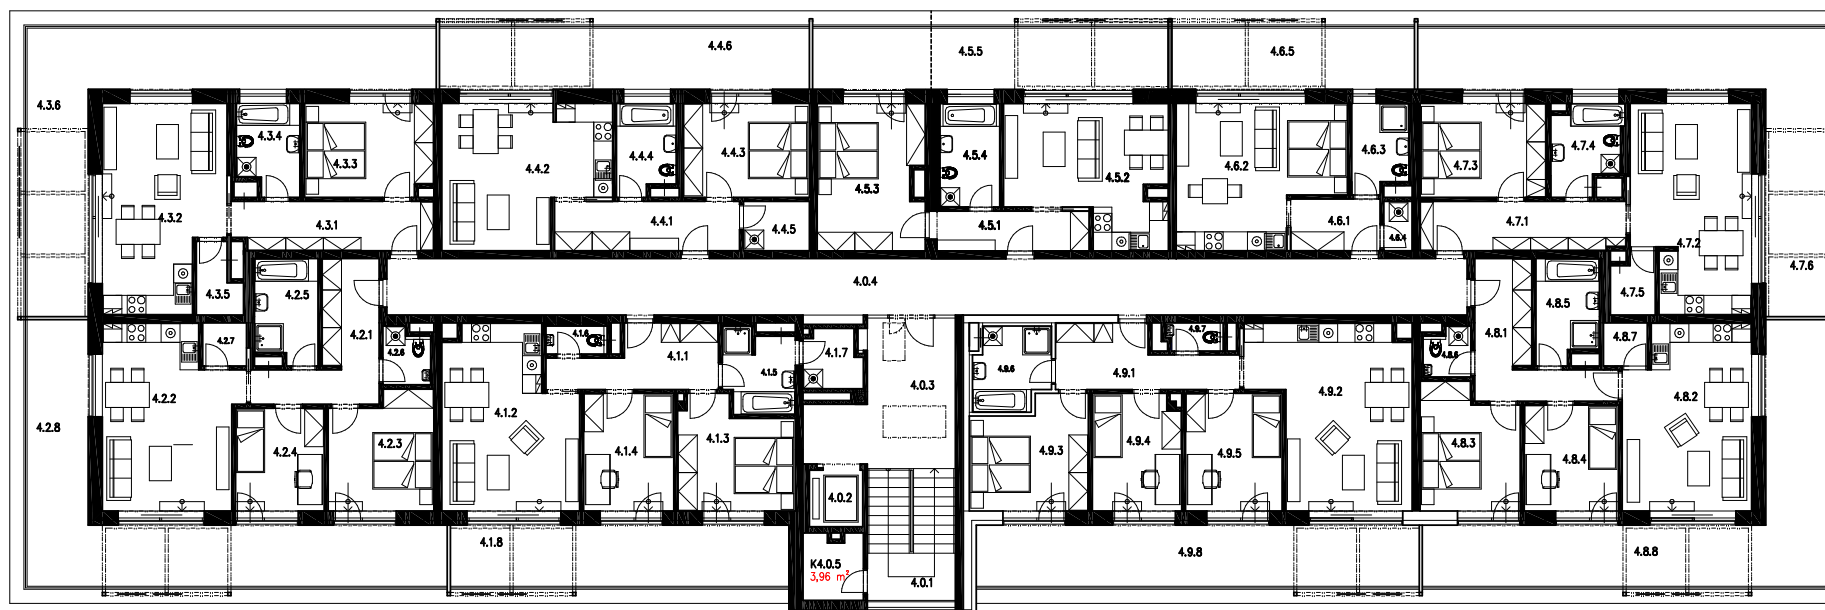


A/40
3+kk - 72,82 m²
terasa 42,41 m²

A/39
3+kk - 71,84 m²
terasa 23,19 m²

A/47
4+kk - 85,53 m²
terasa 30,31 m²

A/46
3+kk - 73,2 m²
terasa 41,39 m²

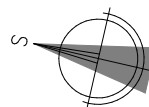

19. 6. 2019

ASET studio
architektonická a projektová kancelář

Studie

BYTY LAZECKÁ - ÚPRAVA

Bytový dům A - Půdorys 4.NP

06/2019 měřítko: 1:150 č.v.: 04