


C1 - PŮDORYS 1.NP, BLOK B - MĚŘ. 1:50

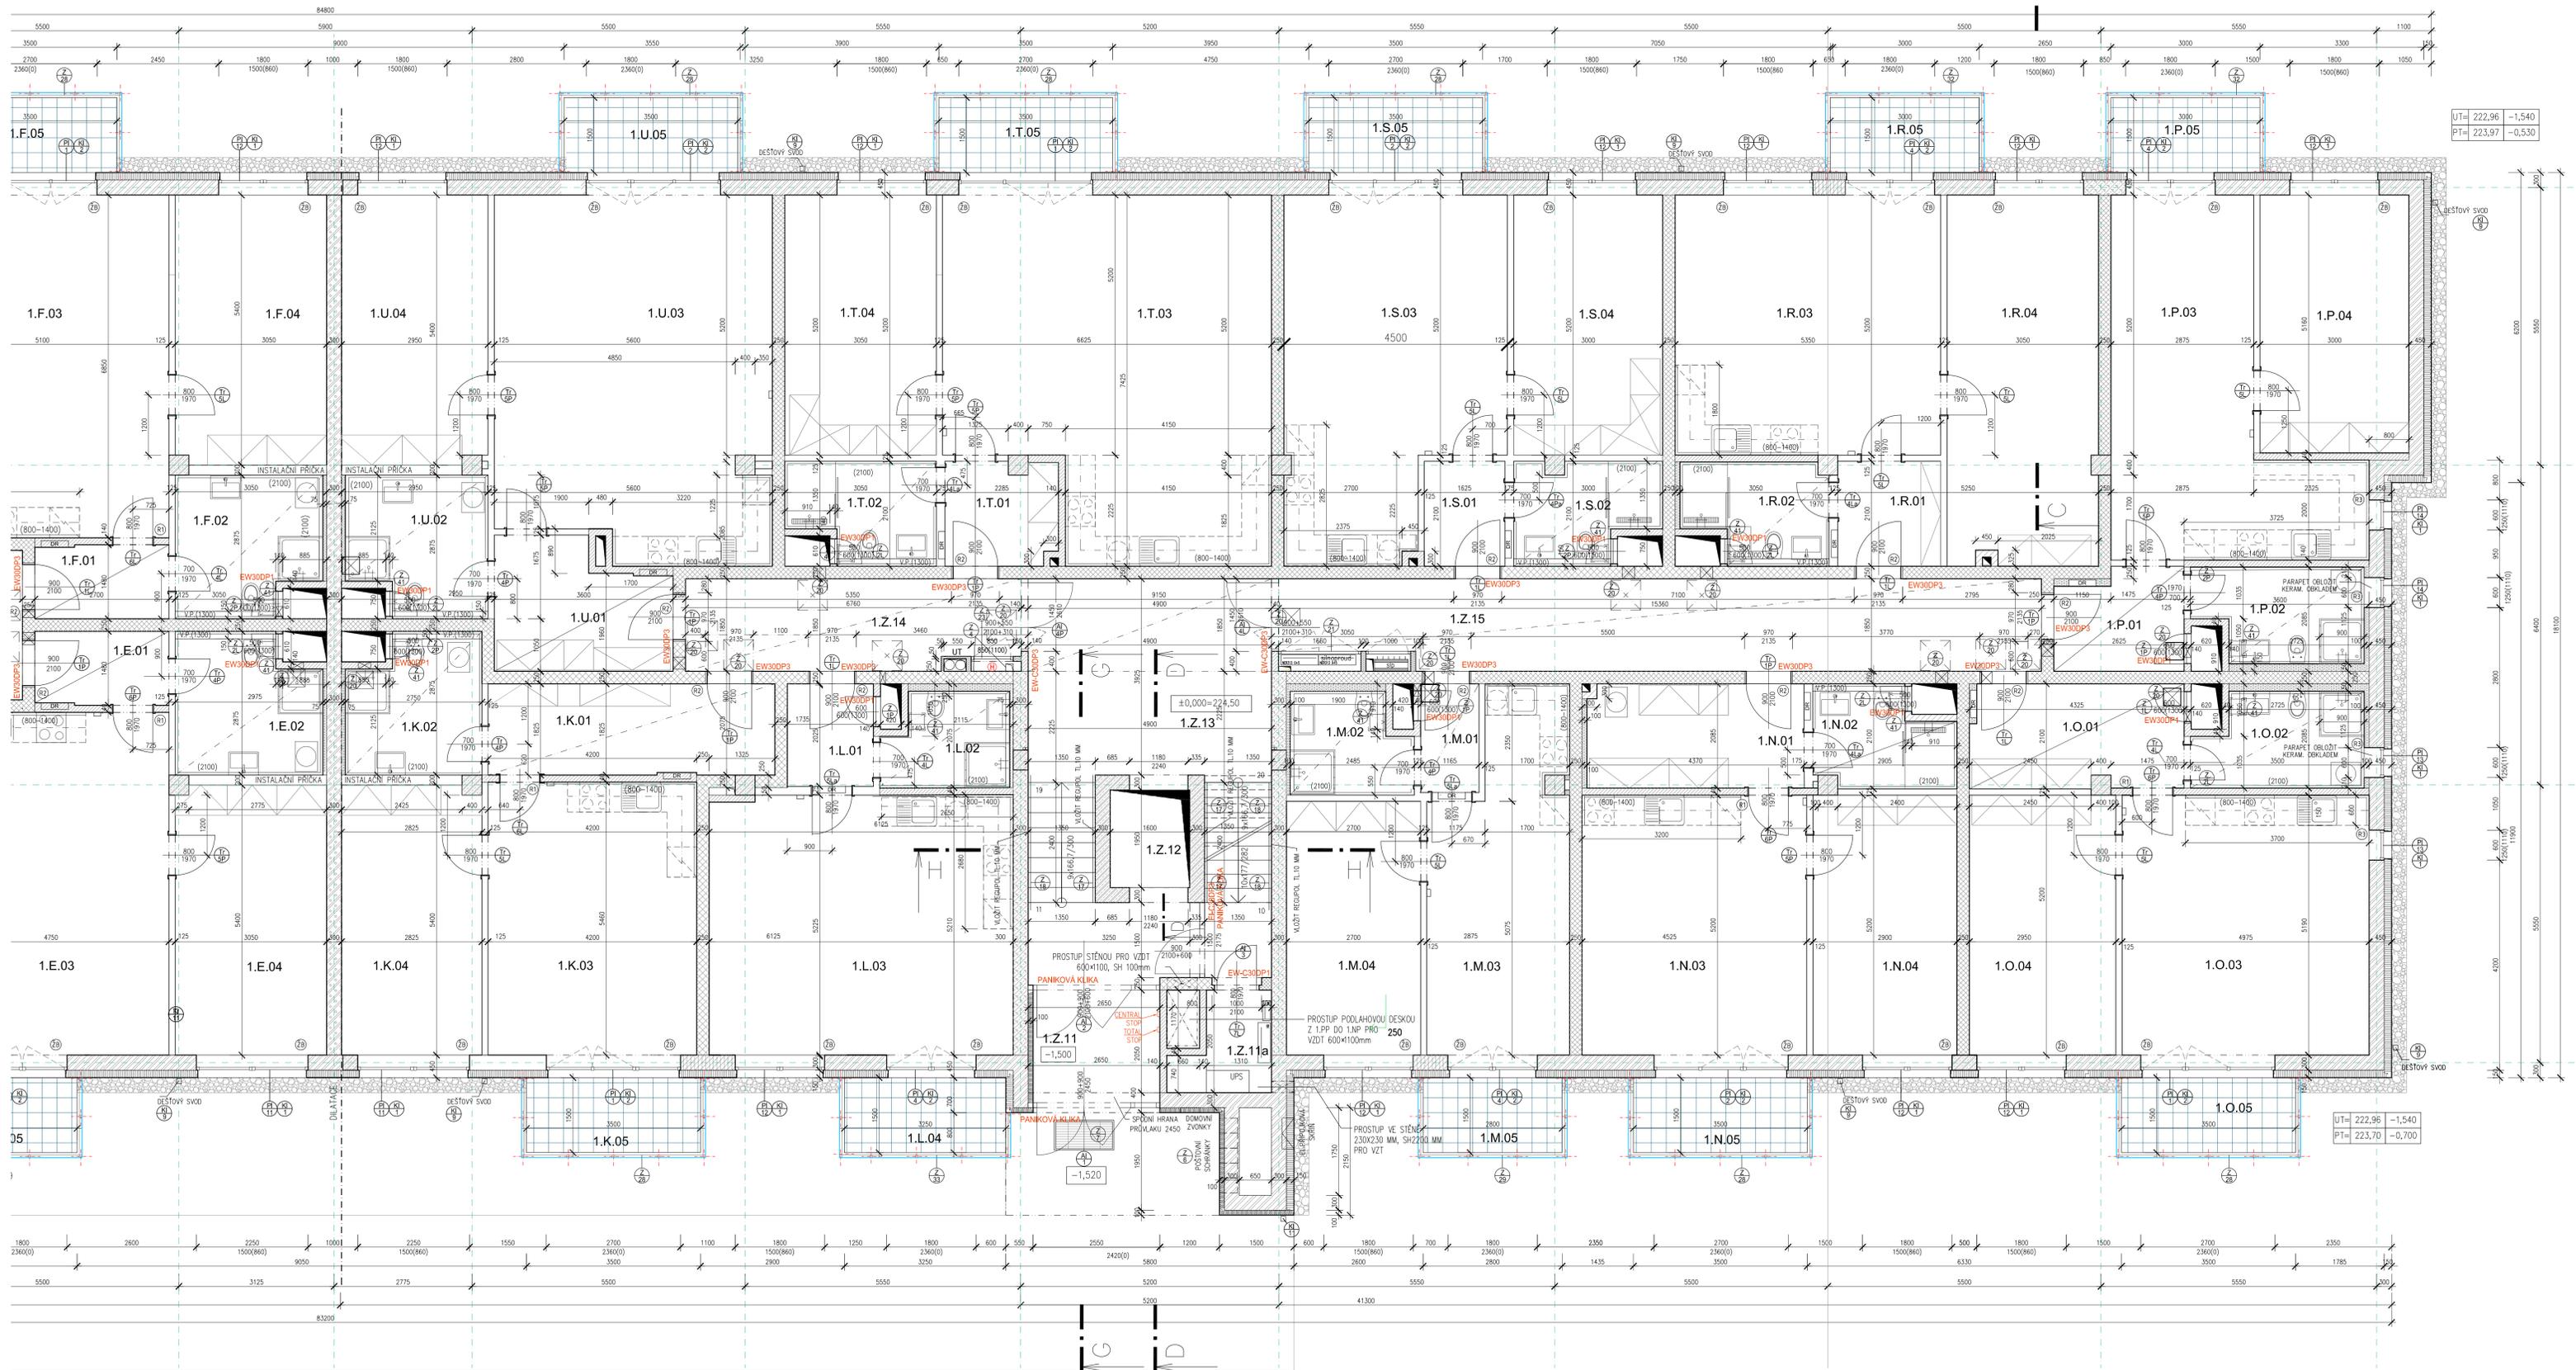

UT= 222,96 -1,540
PT= 223,97 -0,530

UT= 222,96 -1,540
PT= 223,70 -0,700

8

9

10

11

12

13

14

15

16

17

BLOK B