


C1- PŮDORYS 4.NP, BLOK B - MĚŘ. 1:50

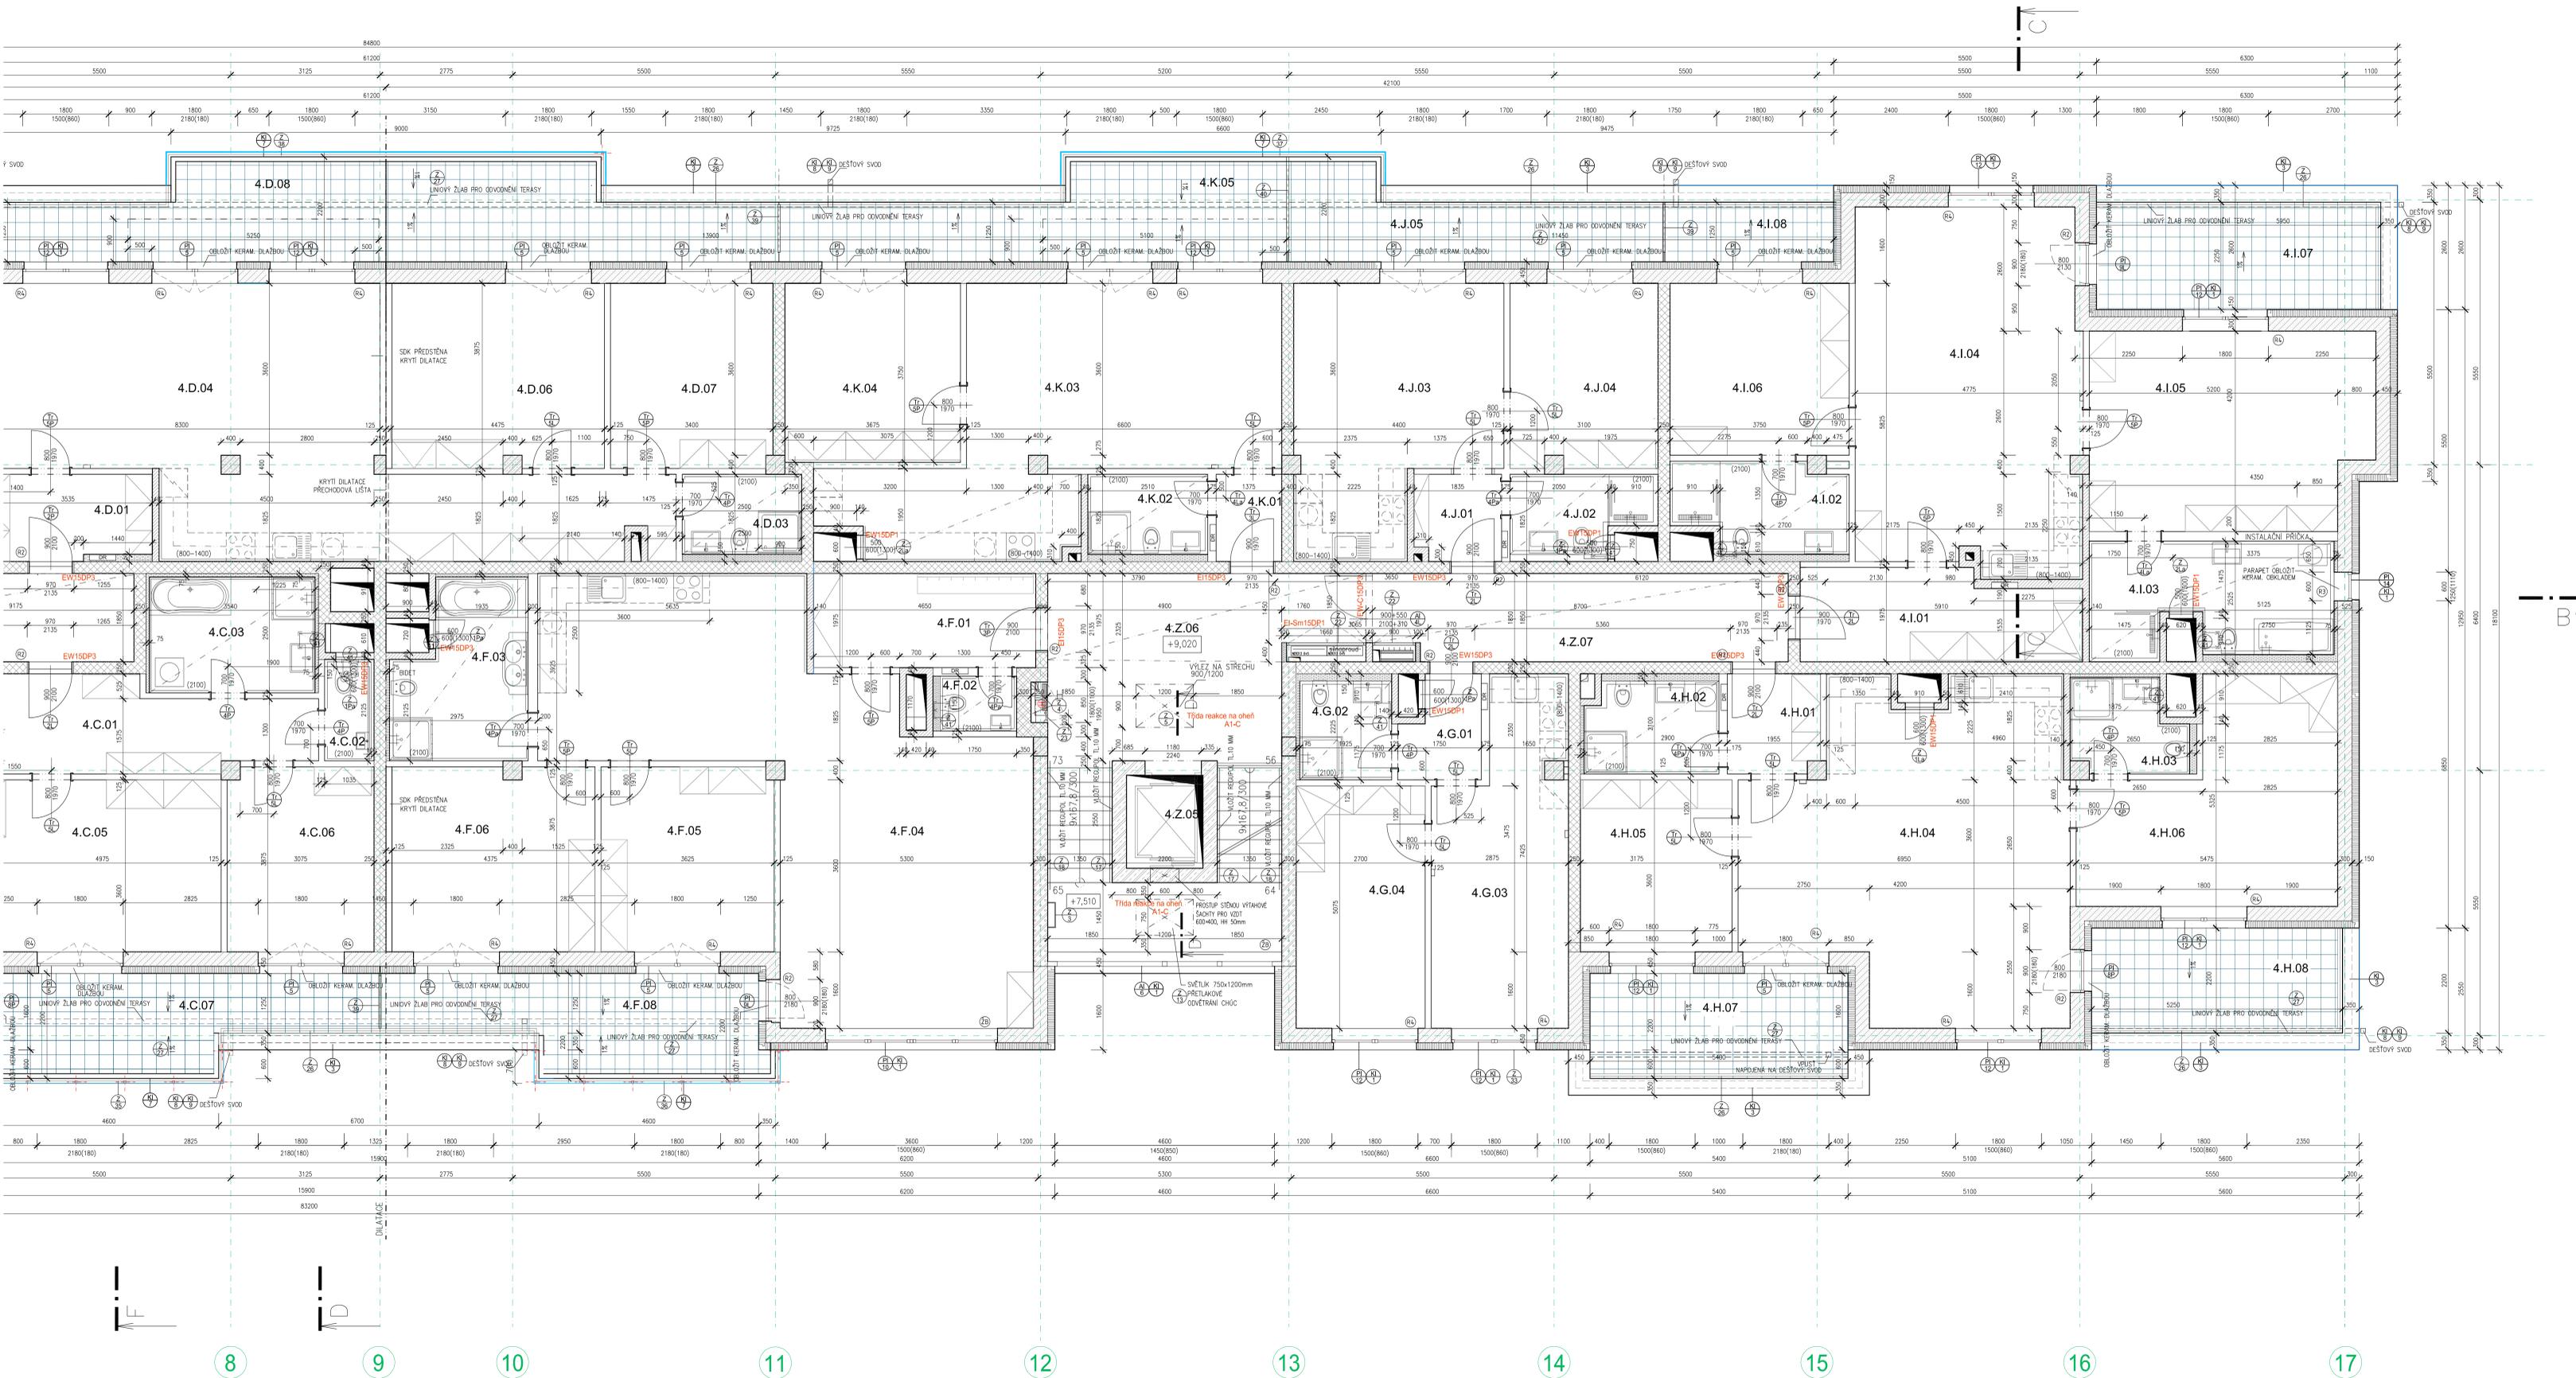

8

9

10

11

12

13

14

15

16

17