


SEVERNÍ ORIENTACE

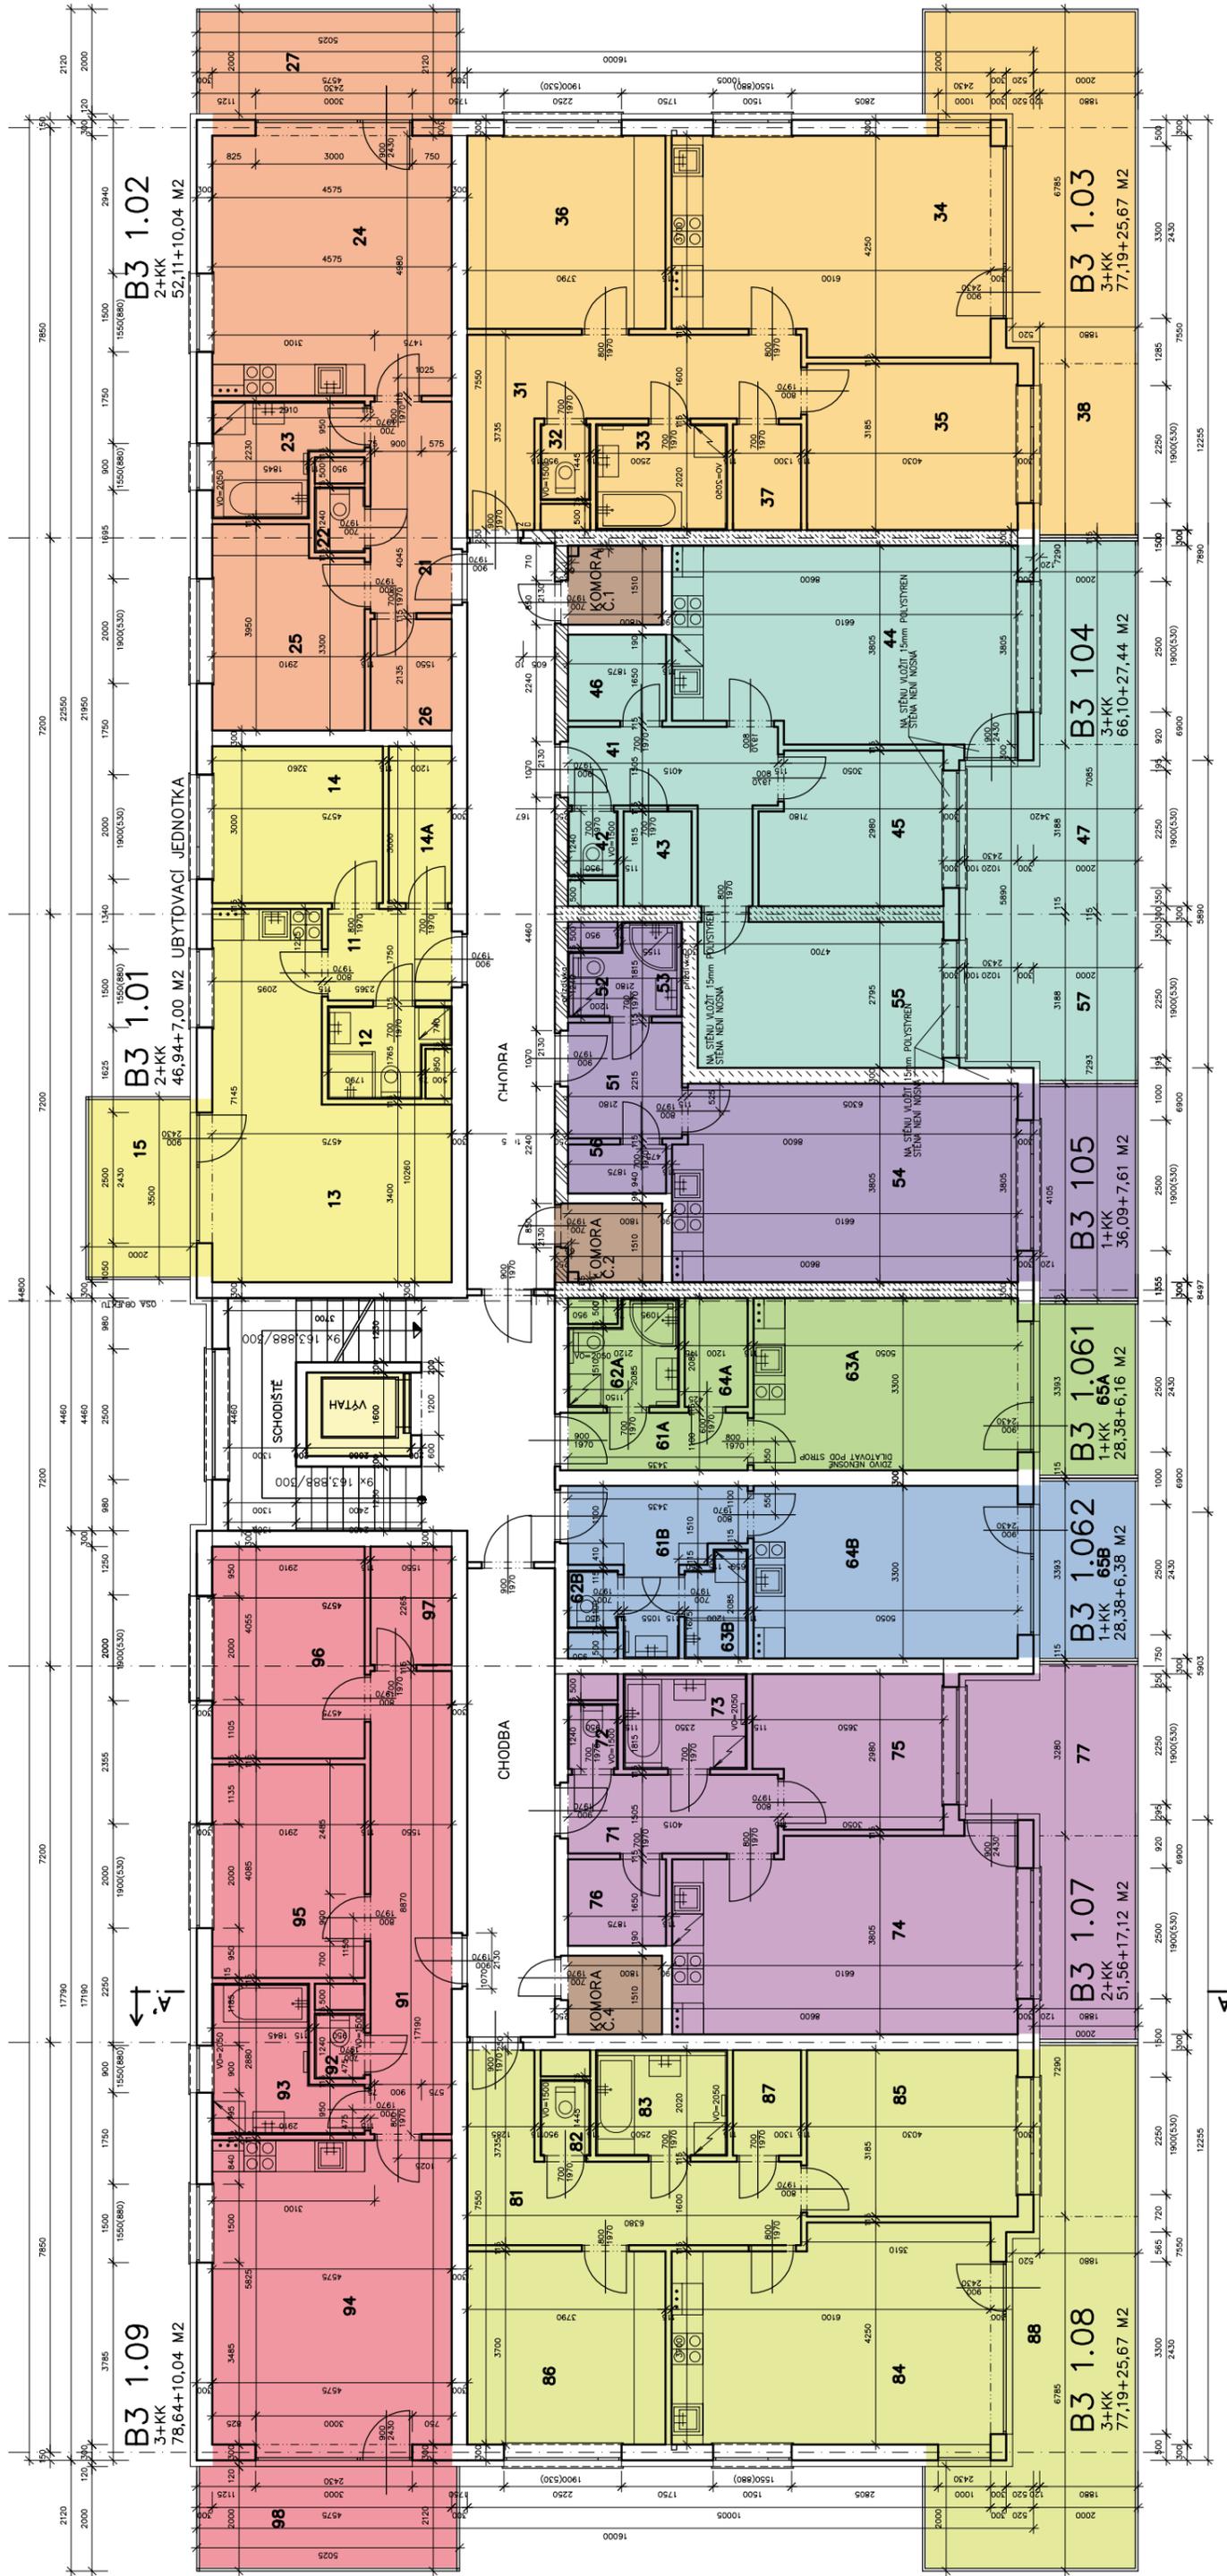

B3 1.02
2+KK
52,11+10,04 M2

B3 1.01
2+KK
46,94+7,00 M2 UBYTČVACÍ JEDNOTKA

B3 1.09
3+KK
78,64+10,04 M2

B3 1.03
3+KK
77,19+25,67 M2

B3 1.04
3+KK
66,10+27,44 M2

B3 1.05
1+KK
36,09+7,61 M2

B3 1.061
1+KK
28,38+6,16 M2

B3 1.062
1+KK
28,38+6,38 M2

B3 1.07
2+KK
51,56+17,12 M2

B3 1.08
3+KK
77,19+25,67 M2

JIŽNÍ ORIENTACE