




- orientační rozvrh kuchyňské linky
(kuch. linka není součástí dodávky)
- zásuvka 10/16A, 250V, 2p+z,
zapuštěná pod omítku jednoduchá
- zásuvka 10/16A, 250V, 2p+z,
zapuštěná pod omítku dvojitá
- sporáková přípojka zapuštěná 25A, 400V
- vývod obecně
- rohový ventil, ukončení vodovodního potrubí
- odpadní potrubí ukončeno zátkou
- VZT bez zpětné vzduchotechn. klapky

č.: C / 1

1: 25

ROZVINUTÝ POHLED NA STĚNU

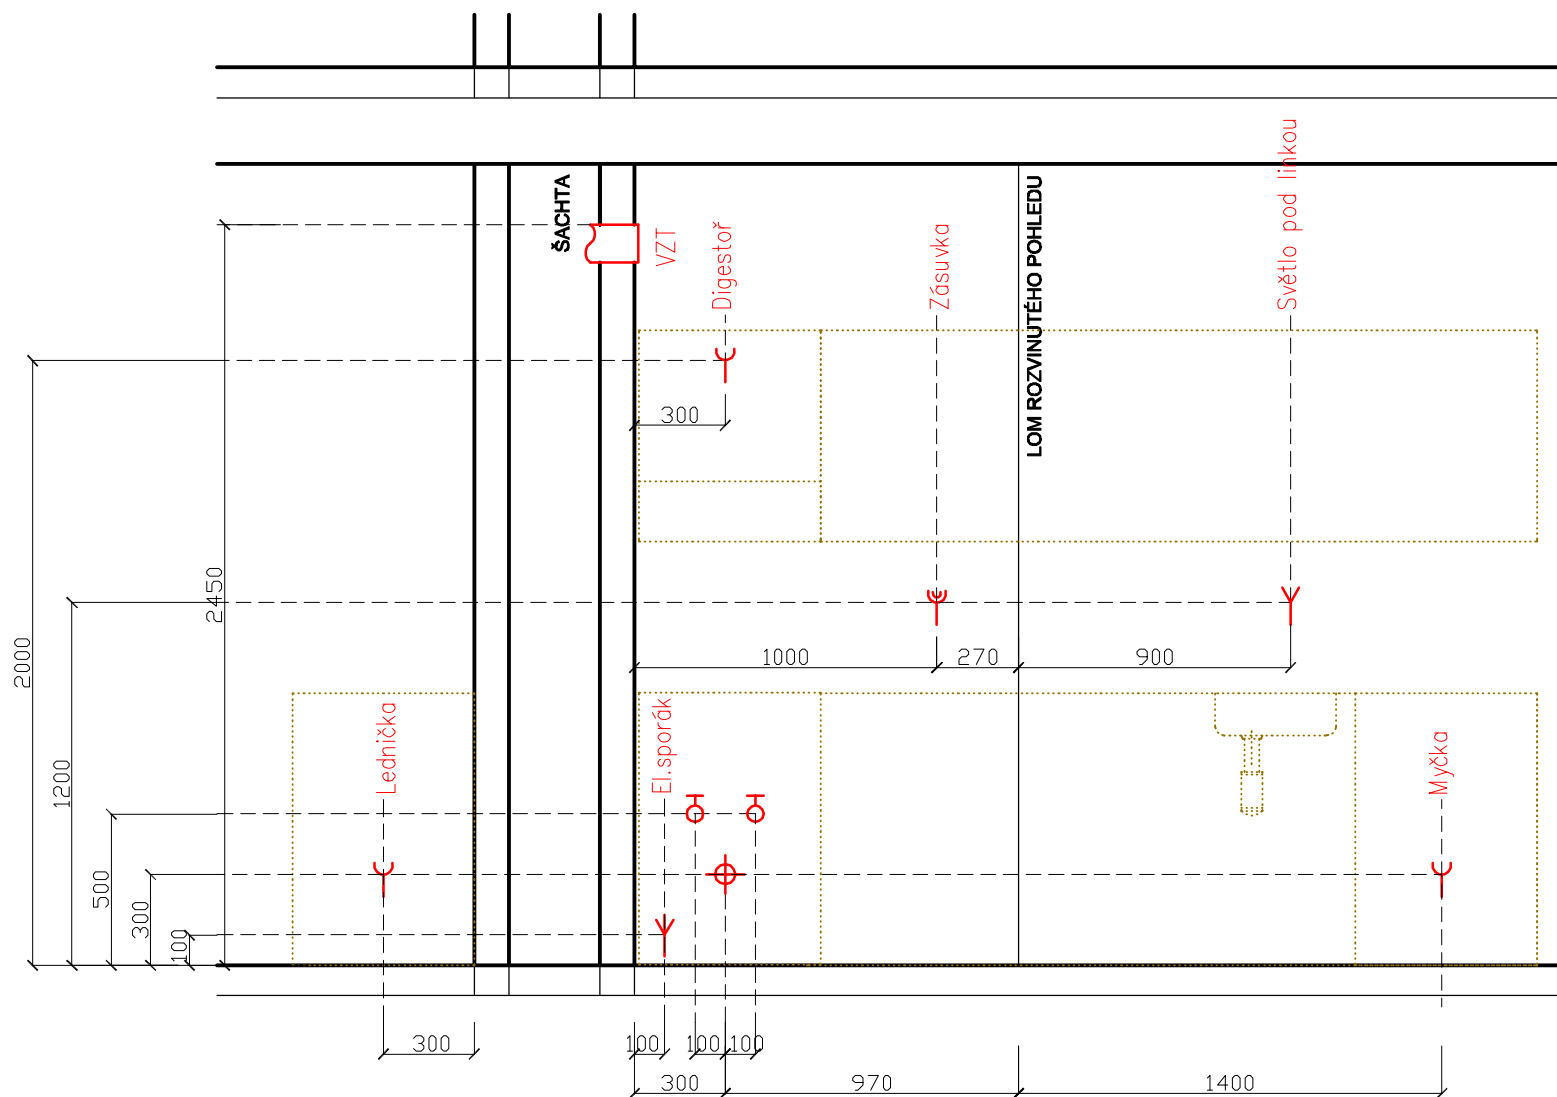


BYTOVÉ DOMY Kladno
GARDEN SPOT

č.: **C / 2**

VÝVODOVÝ PLÁN

1: 25

ROZVINUTÝ POHLED NA STĚNU

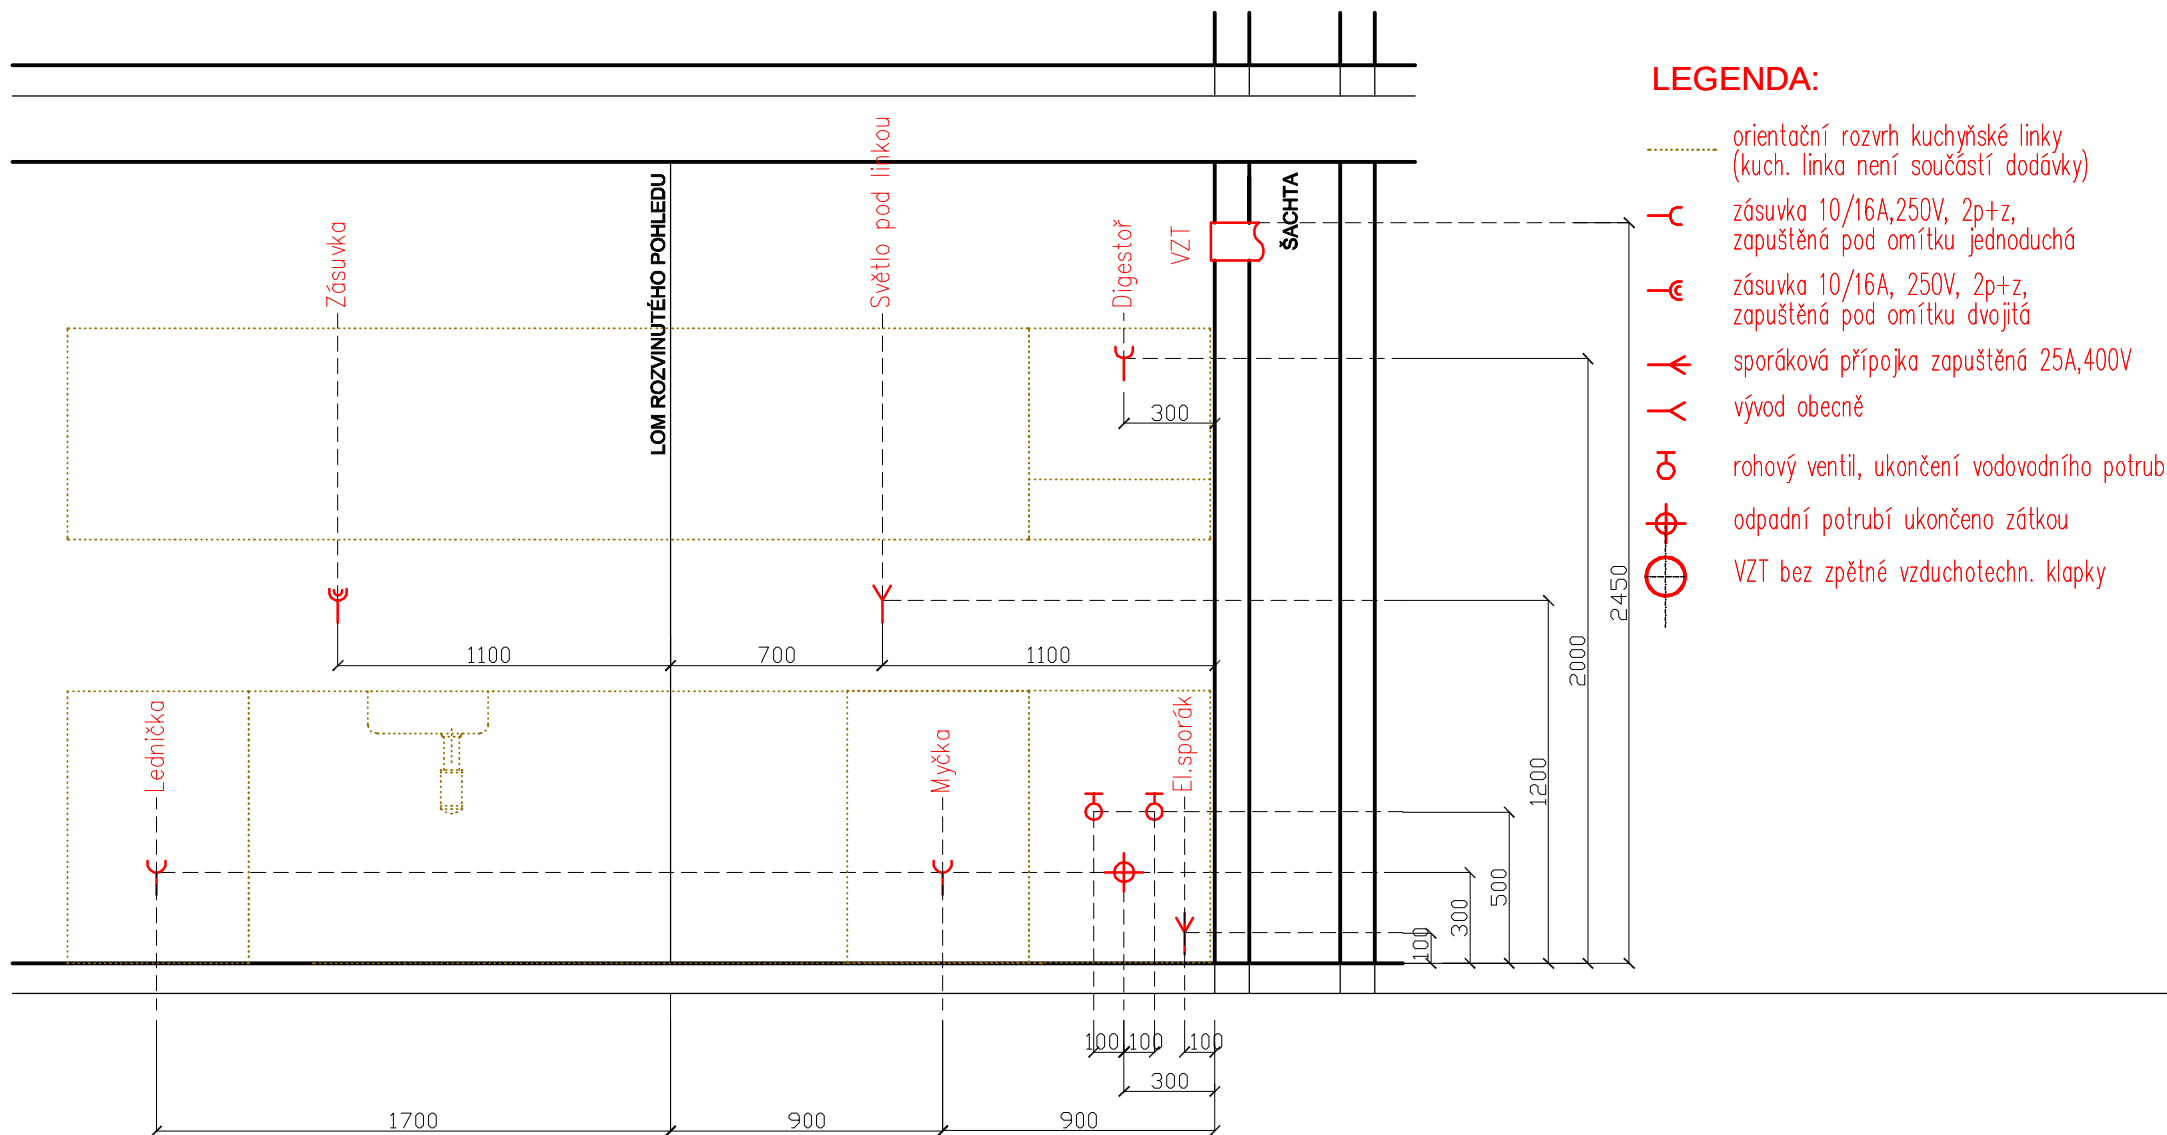

BYTOVÉ DOMY Kladno
GARDEN SPOT

č.: C / 3

VÝVODOVÝ PLÁN

1: 25